


Appendix A:

Network Diagrams

Clinton Central School Technology Plan


2010 – 2013

NOC

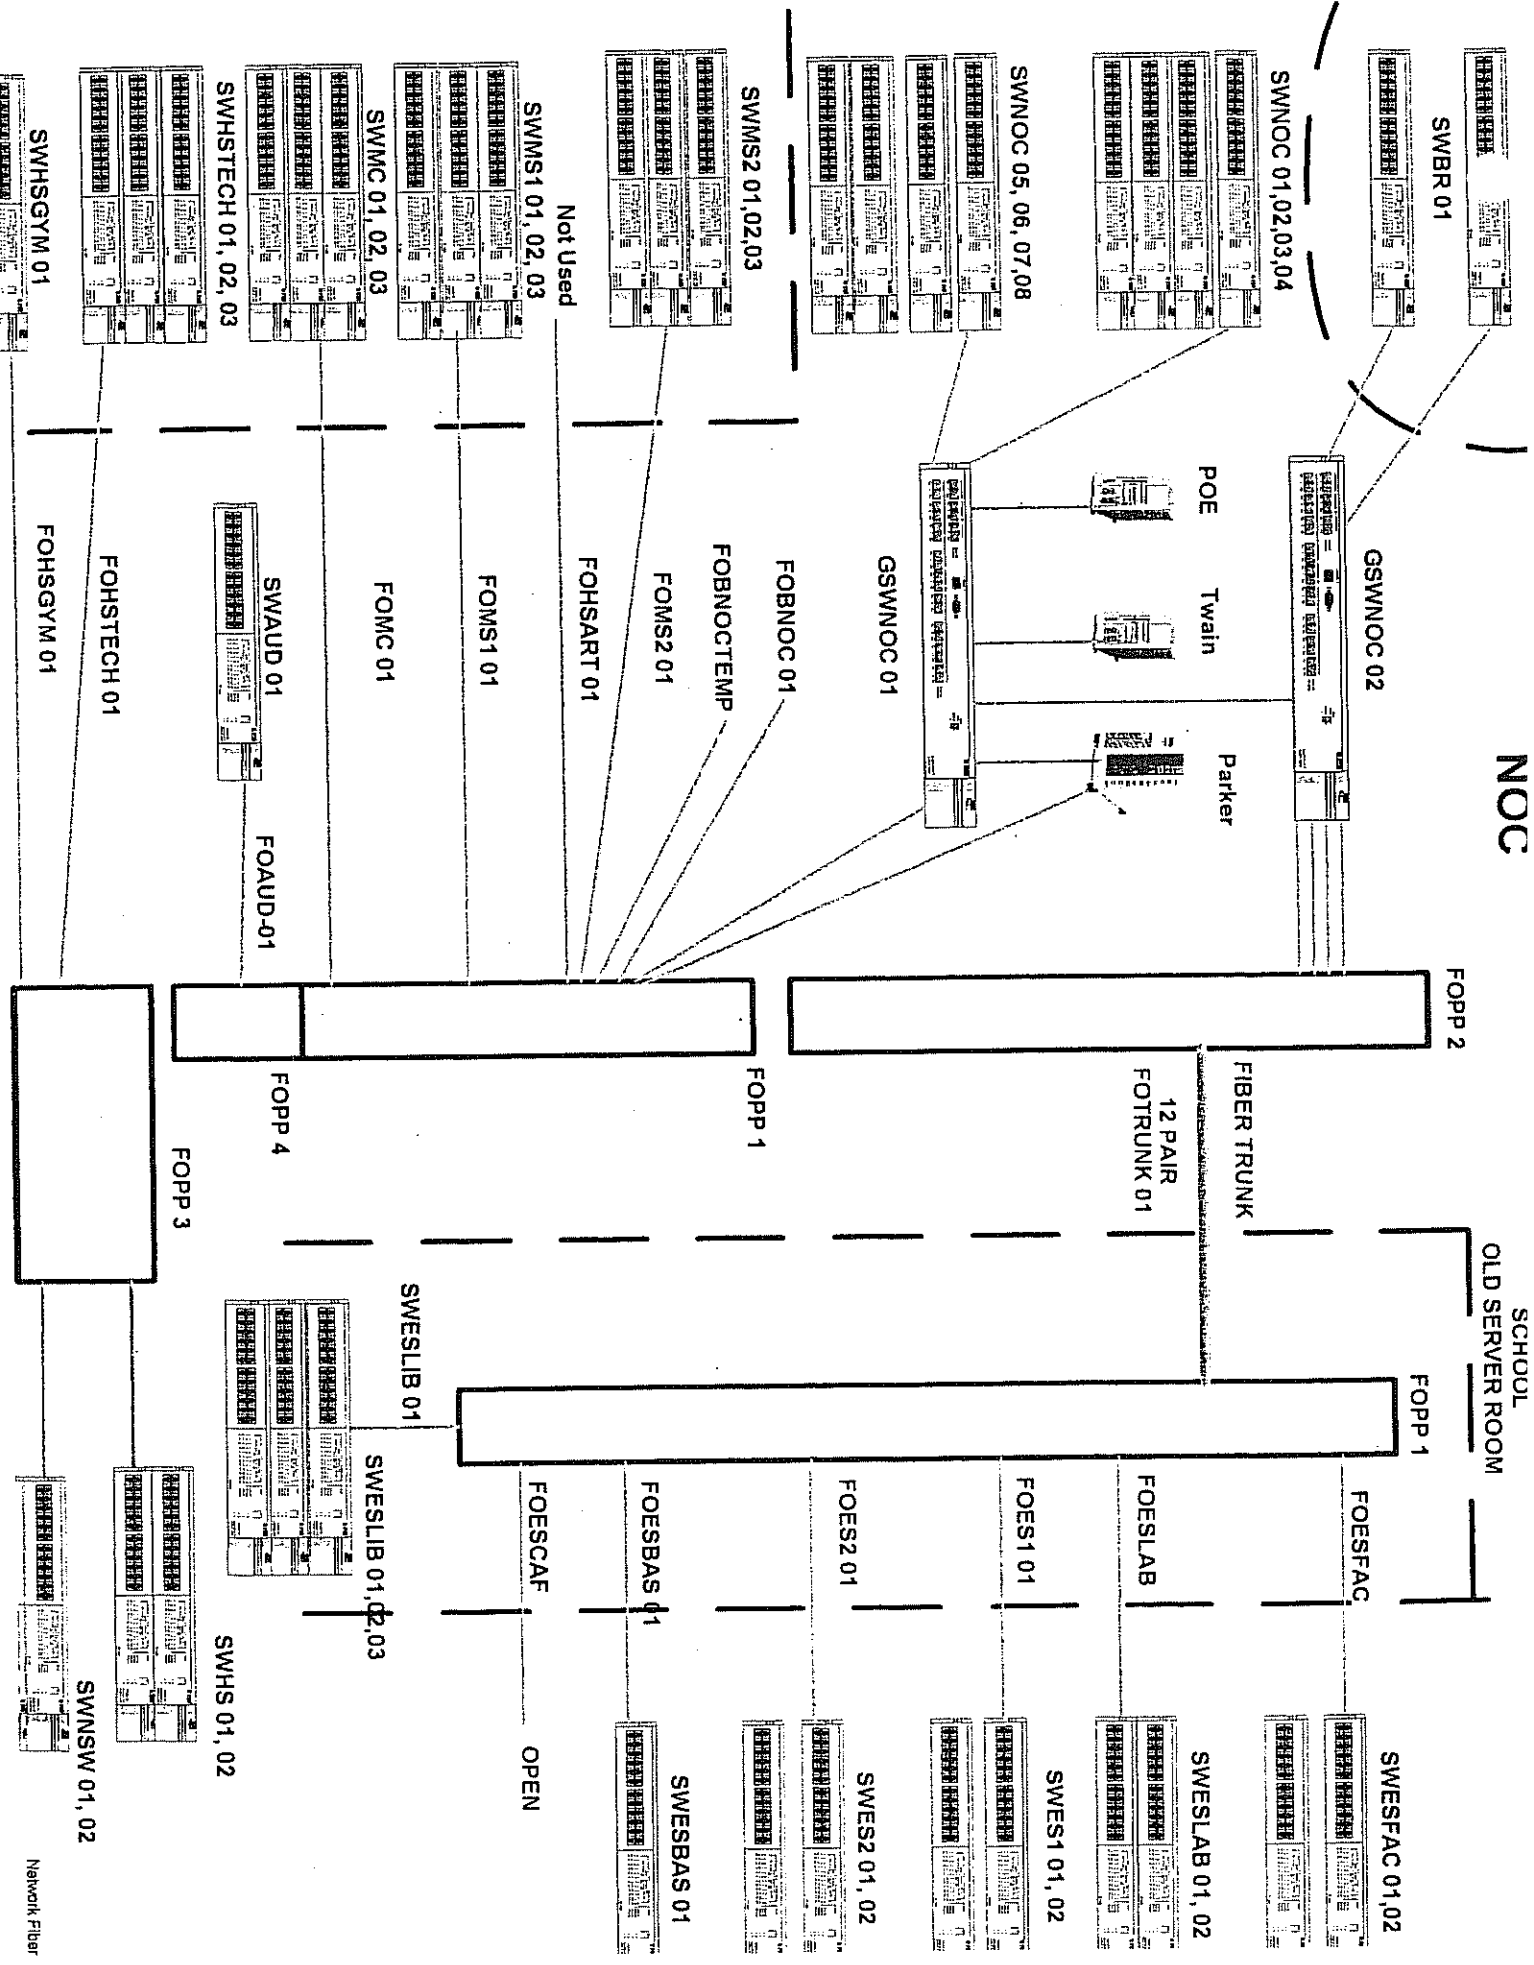


SCHOOL OLD SERVER ROOM

Network Fiber

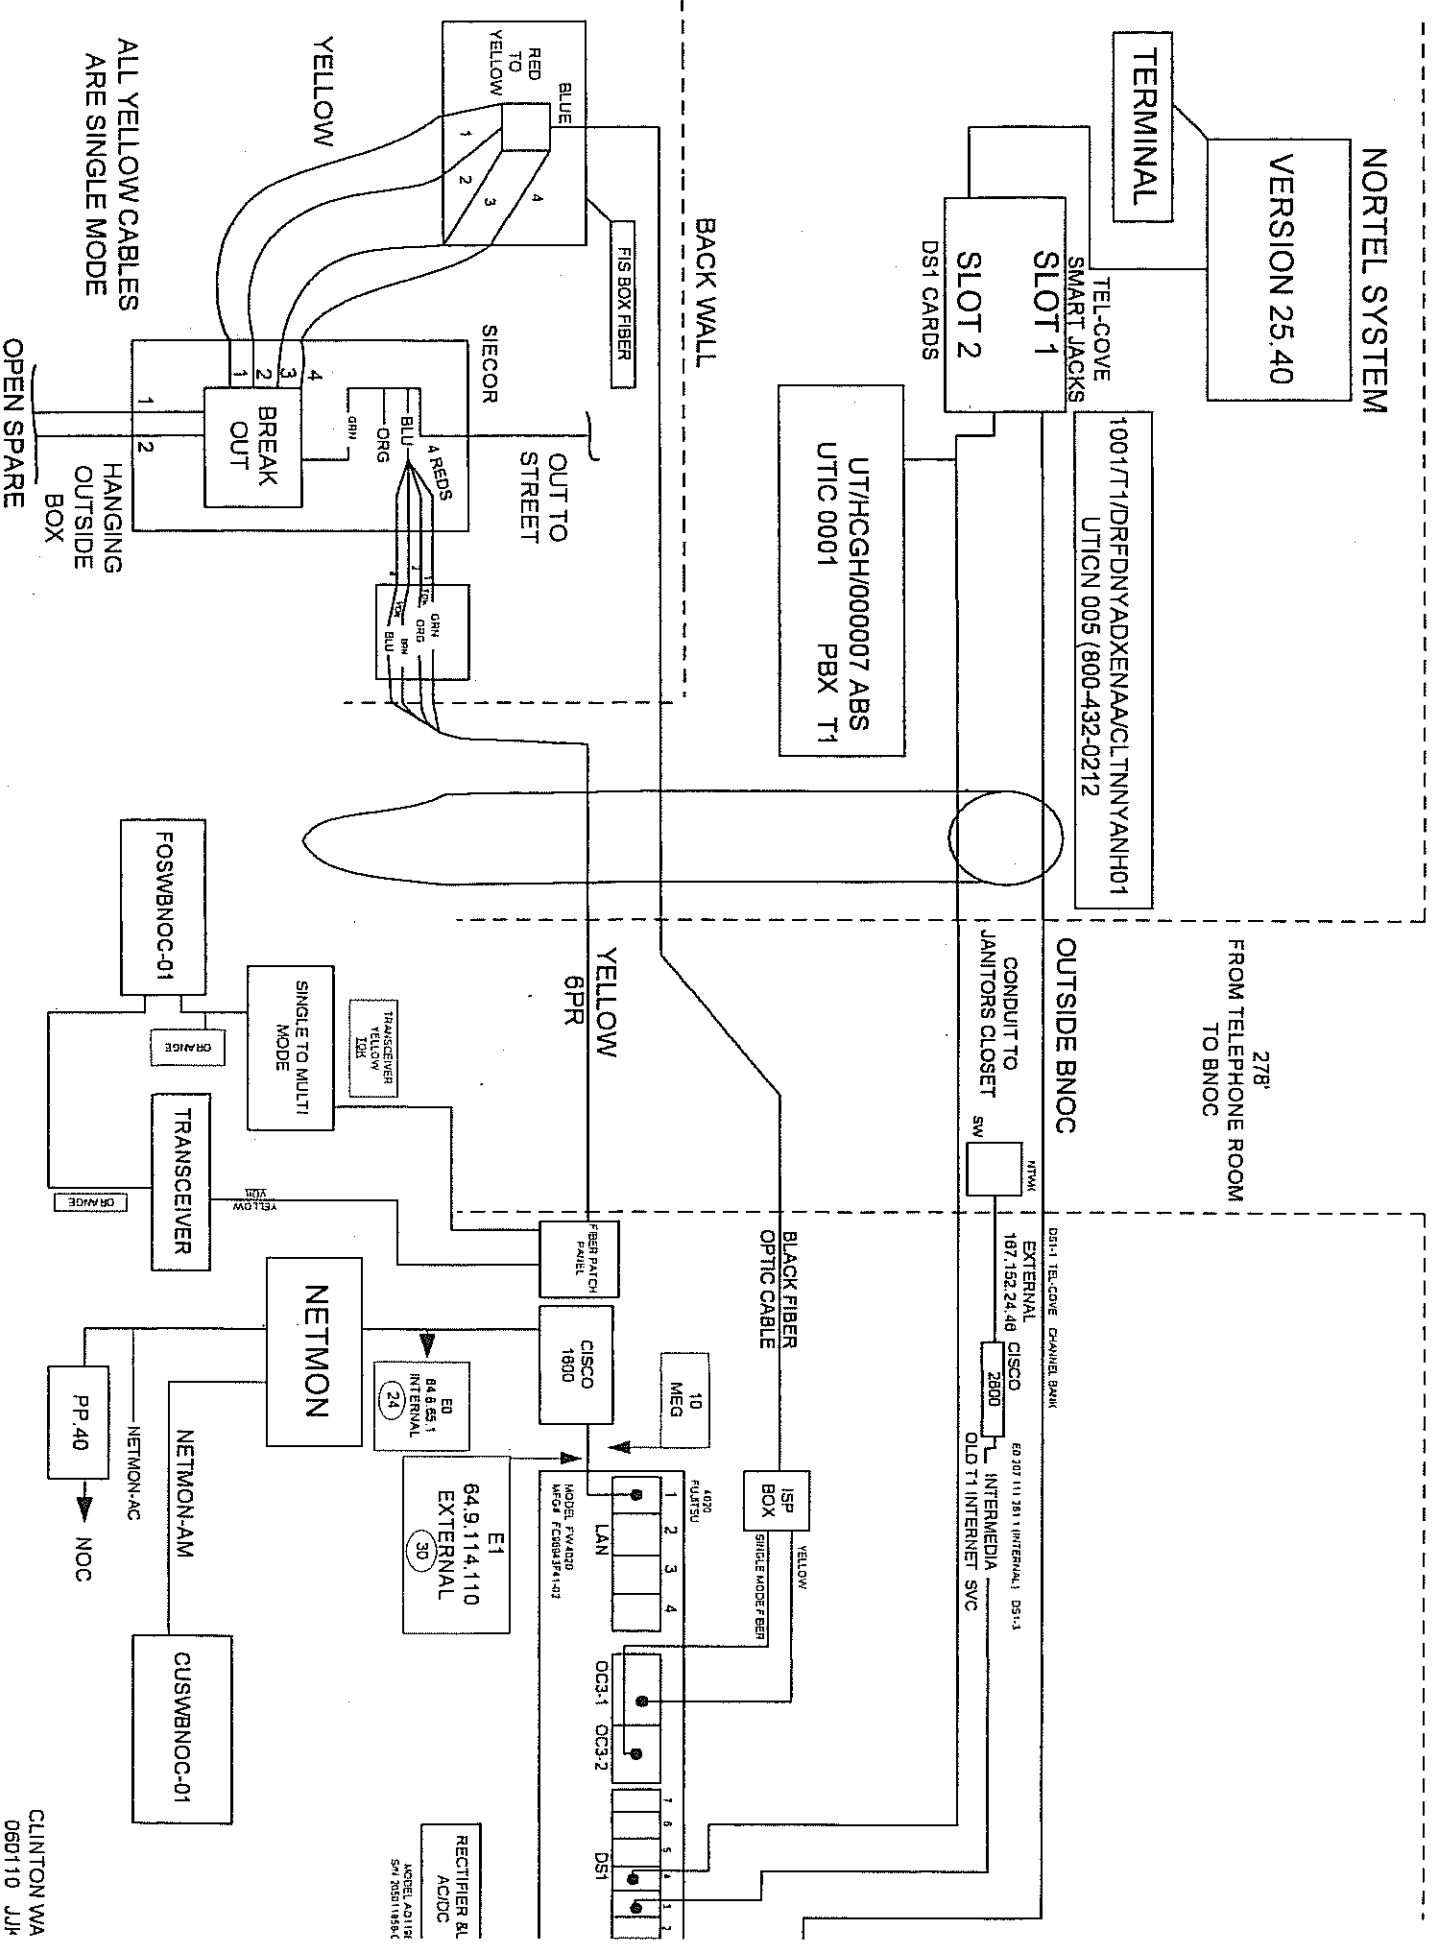

FIBER LAYOUT

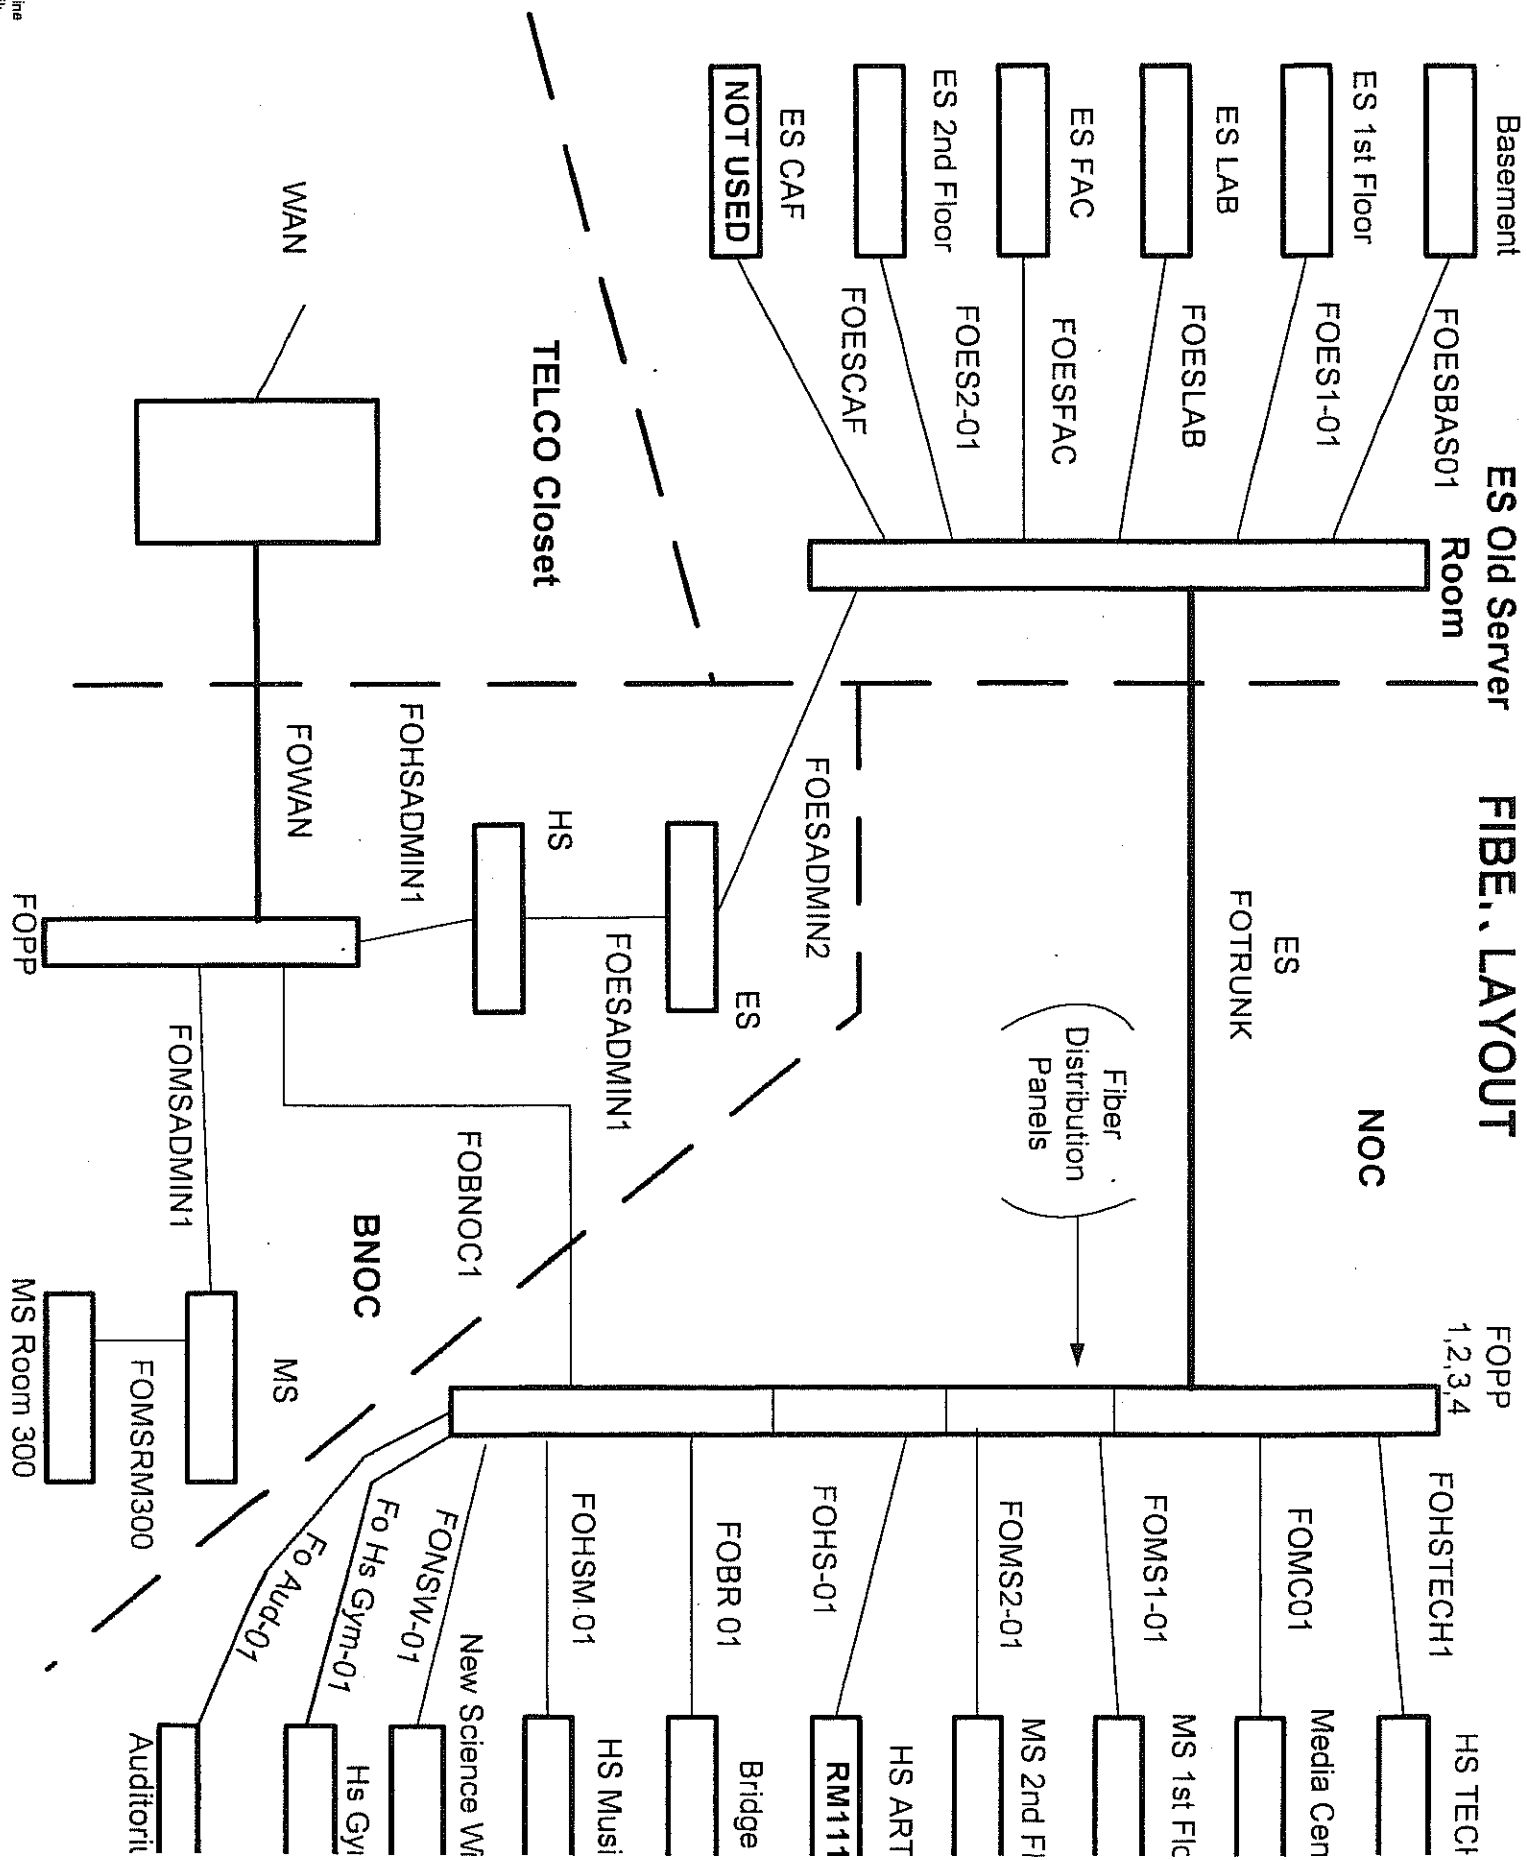


Map Number:	Name:	IP Address:	Port:	Comments:
1	GSWNOC-01	172.21.97.13		3Com 4900 SX Fiber Switch
2	GSWHSTECH-01	172.21.97.1	NOC-01 Port 1	
3	GSWHSTECH-02	172.21.97.2	NOC-01 Port 2	
4	GSWHSMC-01	172.21.97.3	NOC-01 Port 4	
5	GSWHSMC-02	172.21.97.4	NOC-01 Port 3	
6	SWHSGYM	172.21.97.6	NOC-01 Port 5	
7	GSWHSMUSIC	172.21.97.7	NOC-01 Port 6	
8	GSWHS111	172.21.97.8	NOC-01 Port 7	
9	GSWNSW	172.21.97.11	NOC-01 Port 8	
10	GSWNOC-05	172.21.97.17	NOC-01 Port 9	
11	GSWNOC-06	172.21.97.18	NOC-01 Port 10	
12	GSWNOC-07	172.21.97.19	NOC-01 Port 11	
13	GSWNOC-08	172.21.97.20	NOC-01 Port 12	

14	GSWNOC-03	172.21.97.15		3 Com 4900 SX Fiber Switch
15	GSWMS1stF-02	172.21.97.28	NOC-03 Port 1	
16	GSWMS1stF-01	172.21.97.27	NOC-03 Port 2	
17	GSWMS2ndF-01	172.21.97.25	NOC-03 Port 3	
18	GSWMS2ndF-02	172.21.97.26	NOC-03 Port 4	
19	GSWNOC-09	172.21.97.21	NOC-03 Port 7	
10	GSWNOC-05	172.21.97.17	NOC-03 Port 8	
20	GSWBNOG	172.21.97.24	NOC-03 Port 9	
21	SWMSMUSIC	172.21.97.30	NOC-03 Port 12	

22	GSWNOC-04	172.21.97.16		3 Com 4900 SX Fiber Switch
23	GSWESA-01	172.21.97.33	NOC-04 Port 1	
24	GSWESA-02	172.21.97.34	NOC-04 Port 2	
25	GSWESFAC	172.21.97.32	NOC-04 Port 3	
26	ESDROOMS	172.21.97.31	NOC-04 Port 4	
27	GSWESC	172.21.97.37	NOC-04 Port 5	
28	GSWESLAB	172.21.97.36	NOC-04 Port 6	
29	GSWES2ndF	172.21.97.38	NOC-04 Port 7	
10	GSWNOC-05	172.21.97.17	NOC-04 Port 8	
30	GSWBRIDGE	172.21.97.23	NOC-04 Port 9	

20	GSWBNOG	172.21.97.24		
1a	SWESOFFICE	172.21.97.35	BNOC-01 Port 45	
2a	SWHSEOFFICE	172.21.97.5	BNOC-01 Port 46	
3a	SWMSOFFICE	172.21.97.29	BNOC-01 Port 47	
14	GSWNOC-03	172.21.97.15	BNOC-01 Port 48	Uplink to NOC-03
4a	SWBELLTOWER	172.21.97.41	BNOC-01 Port 23	Copper Port 23
5a	Clinton	172.21.96.1	BNOC-01 Port 1	OHM BOCES 3560

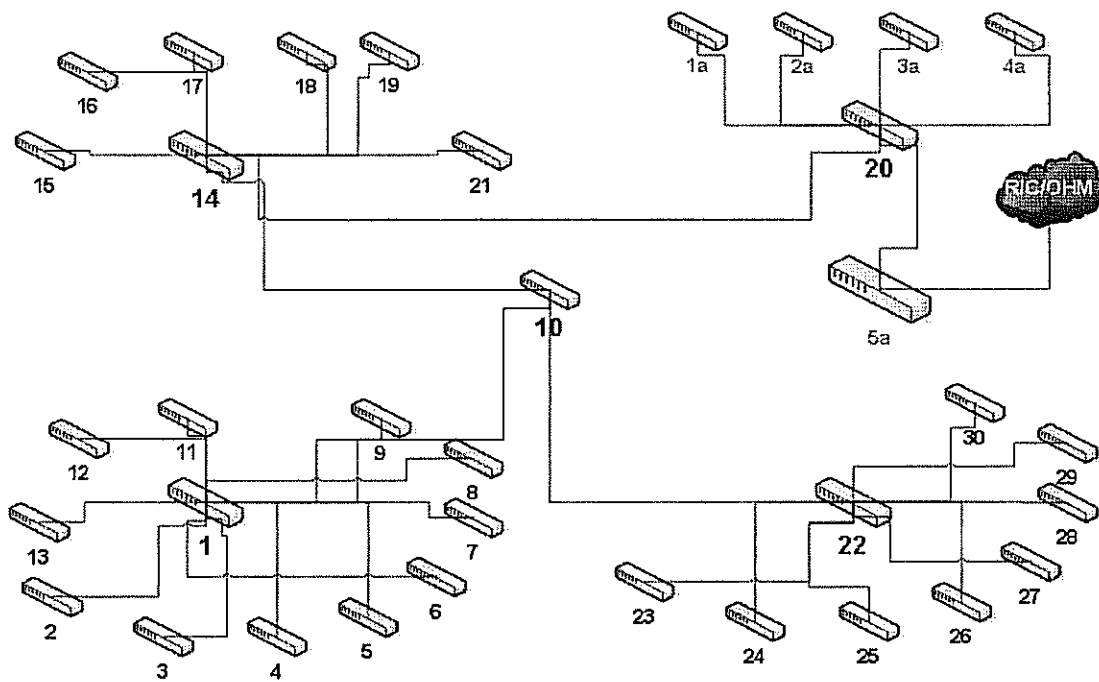

Complete Clinton Central School
Switch Network Diagram
RM:Gy 4/23/10